


7,22m

2,78m

2,50m

10,50m

5,50m

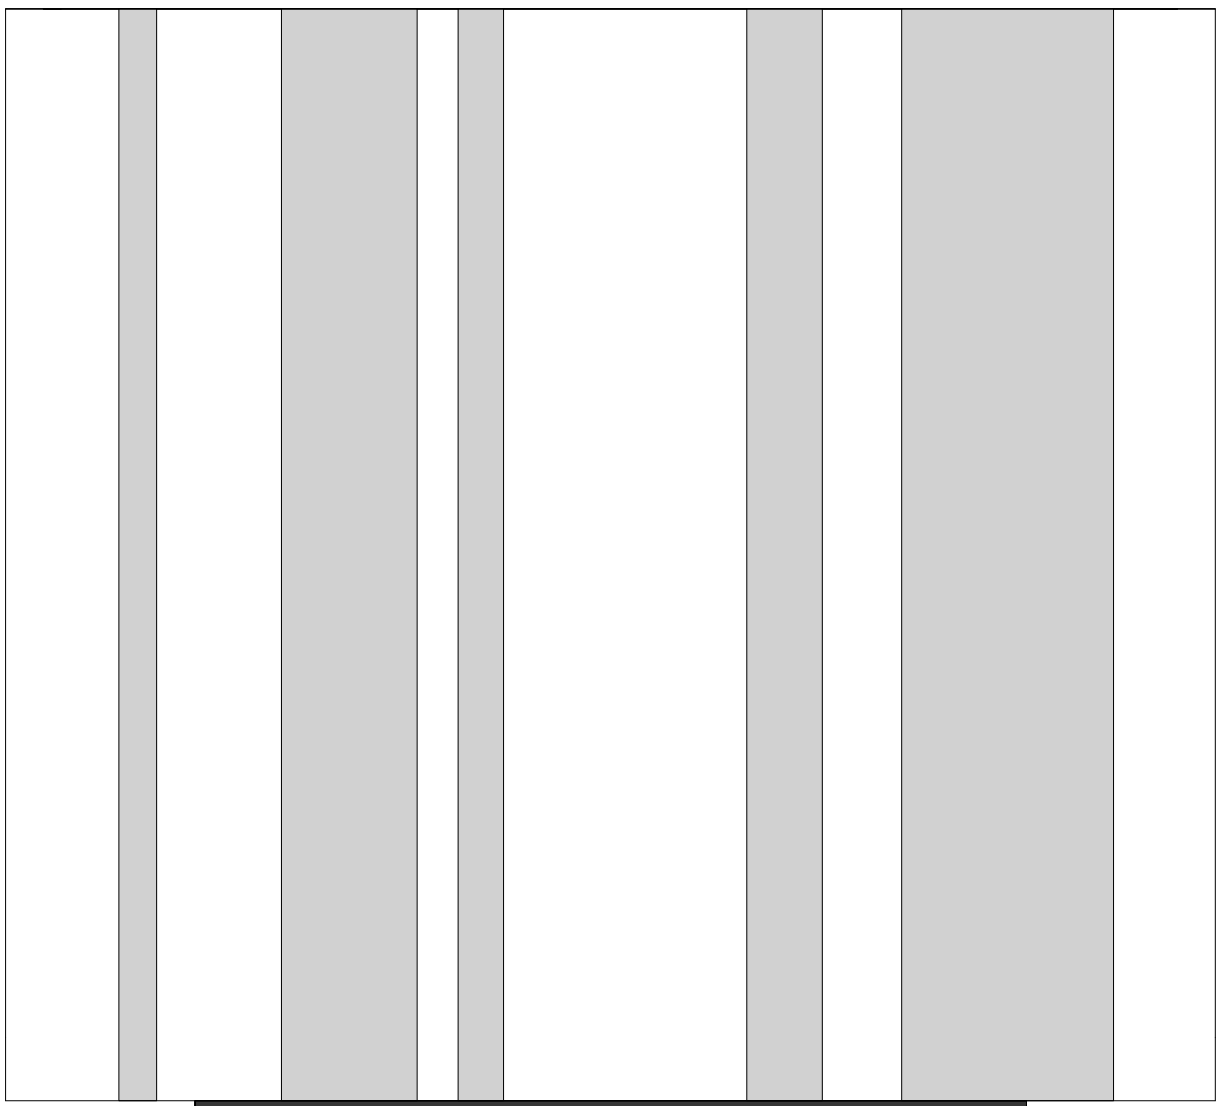


1,25m

5,50m

1,25m

Süd - Ost Ansicht

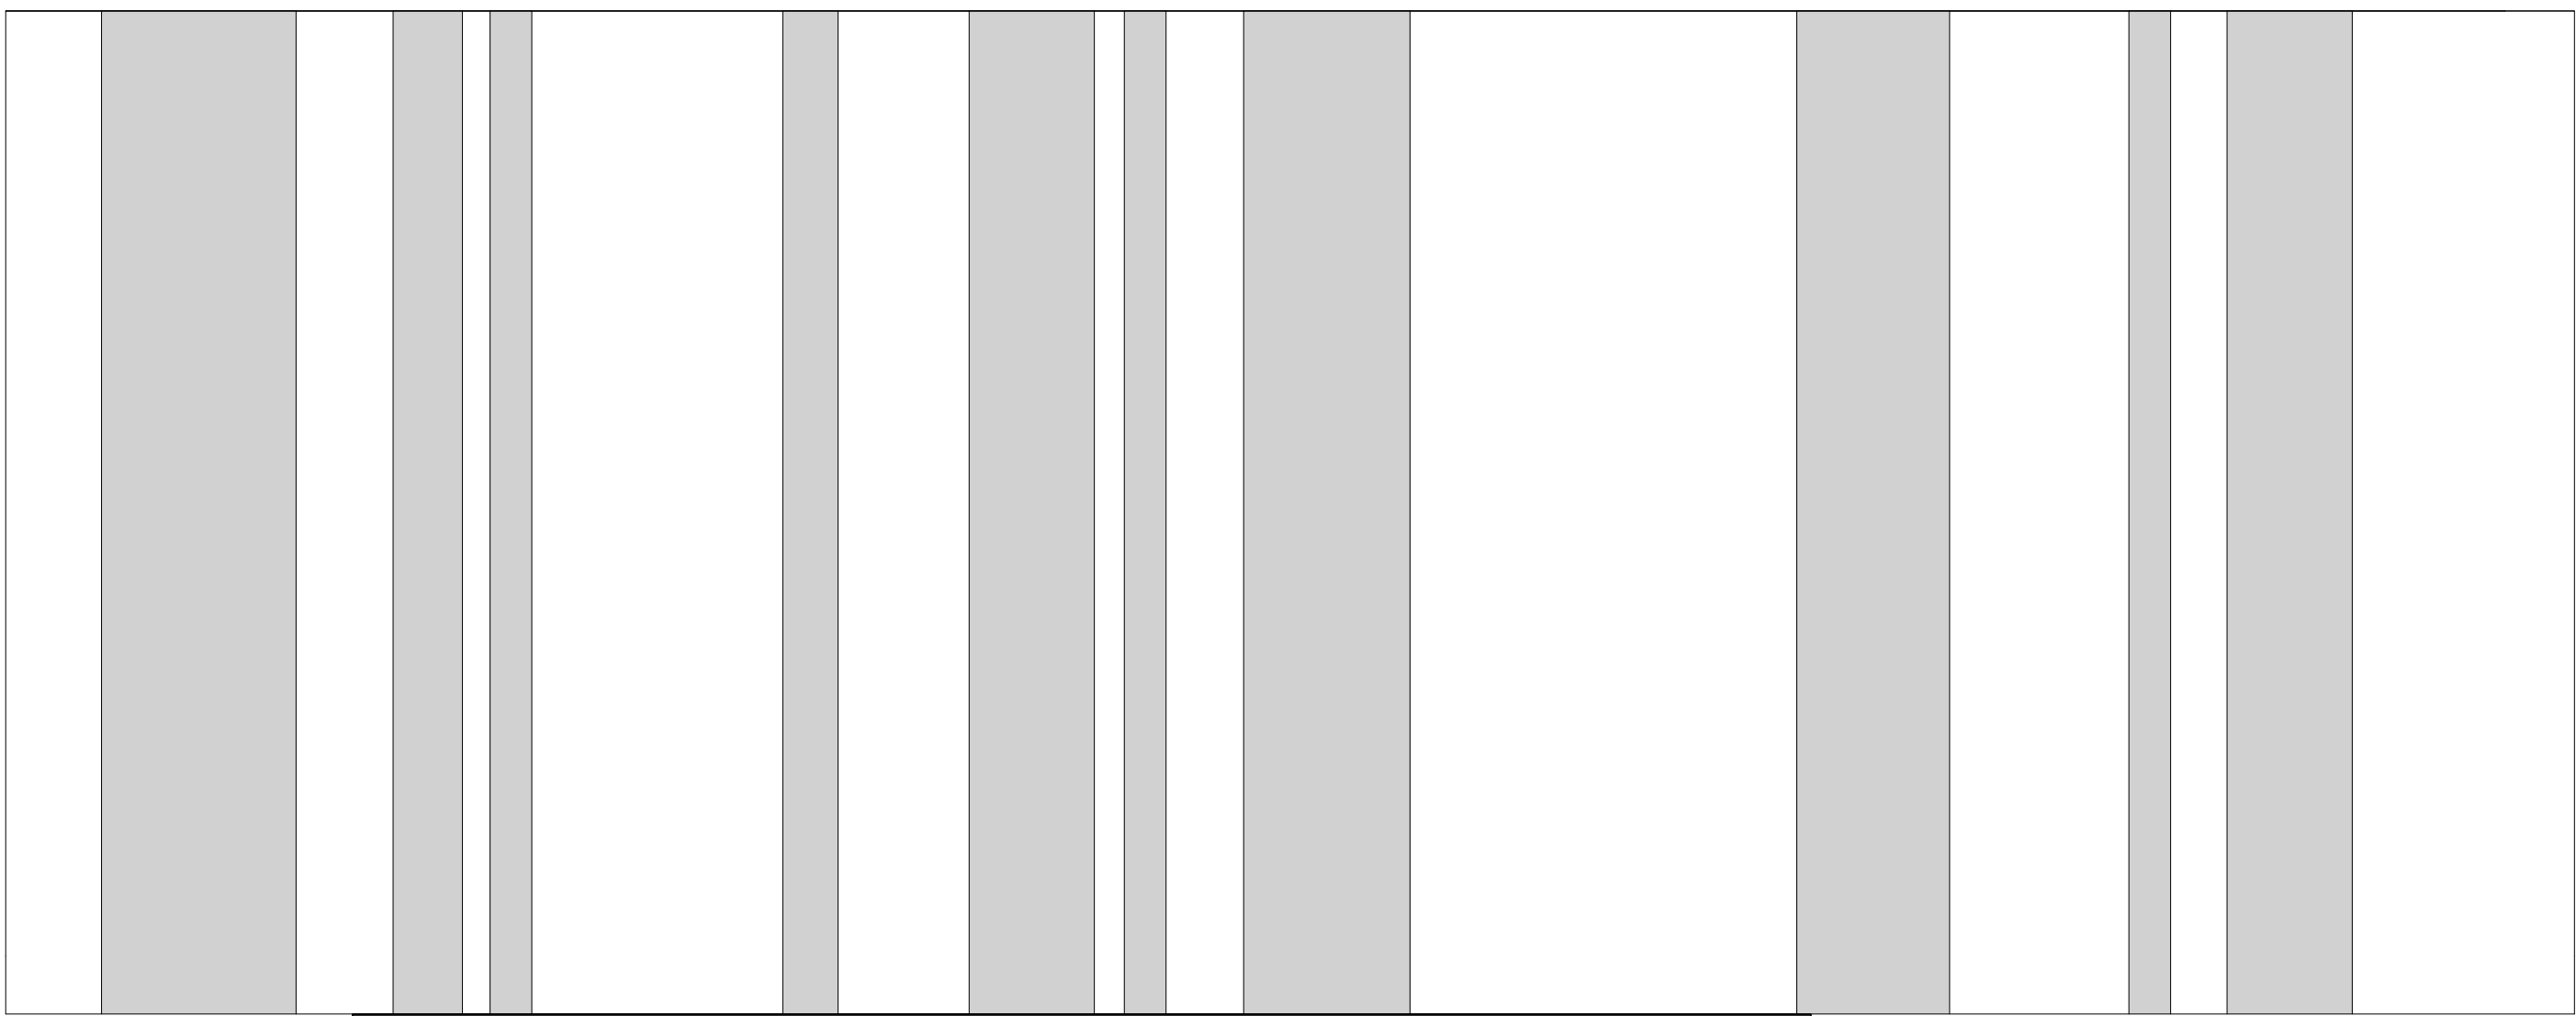

Nord - Ost Ansicht

