


## 6 ANSICHT SÜD

A1 1:50  
A2 1:75  
A3 1:100

0 1 2 3 4 5 m.

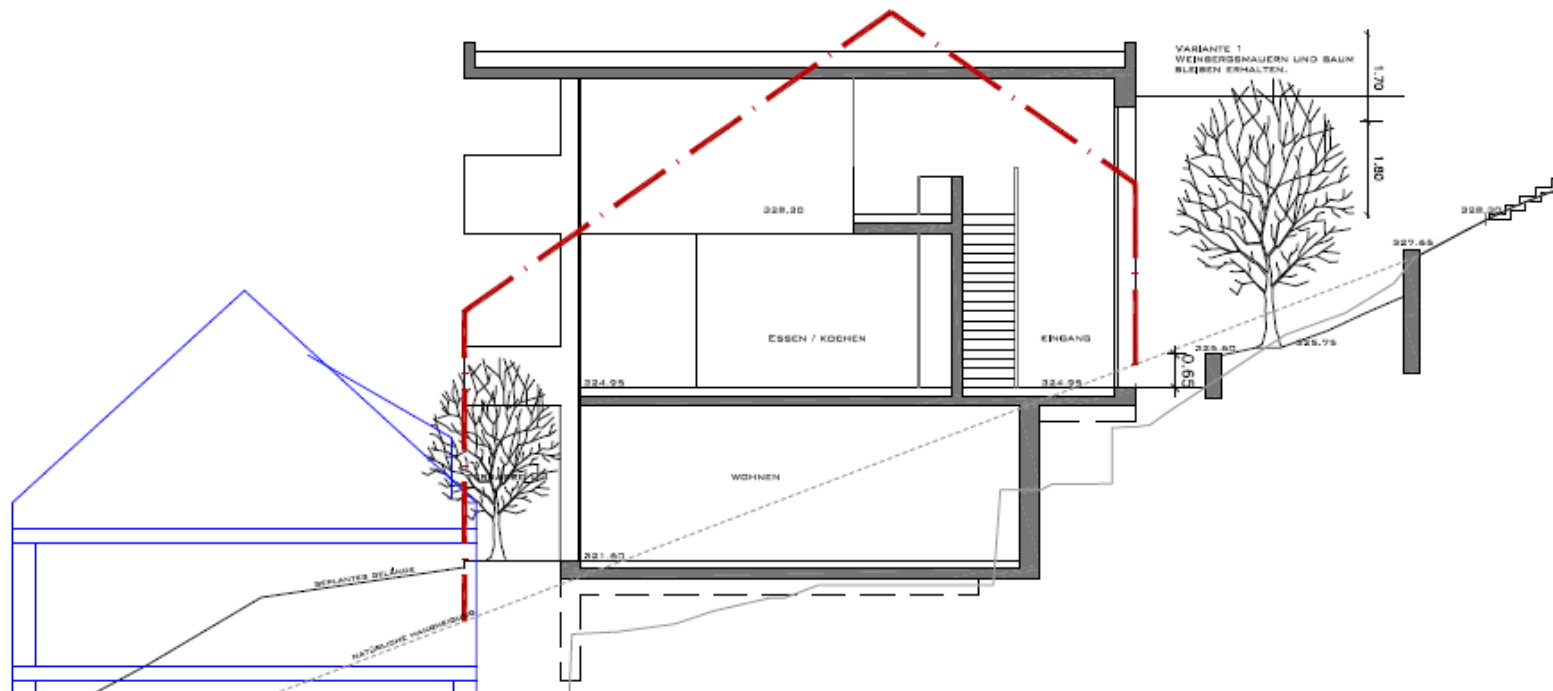

## 6 SCHNITT AA'

A1 1:50  
A2 1:75  
A3 1:100

0 1 2 3 4 5 m.