


## 8 ANSICHT OST

A1 1:50  
A2 1:75  
A3 1:100

0 1 2 3 4 5 m.

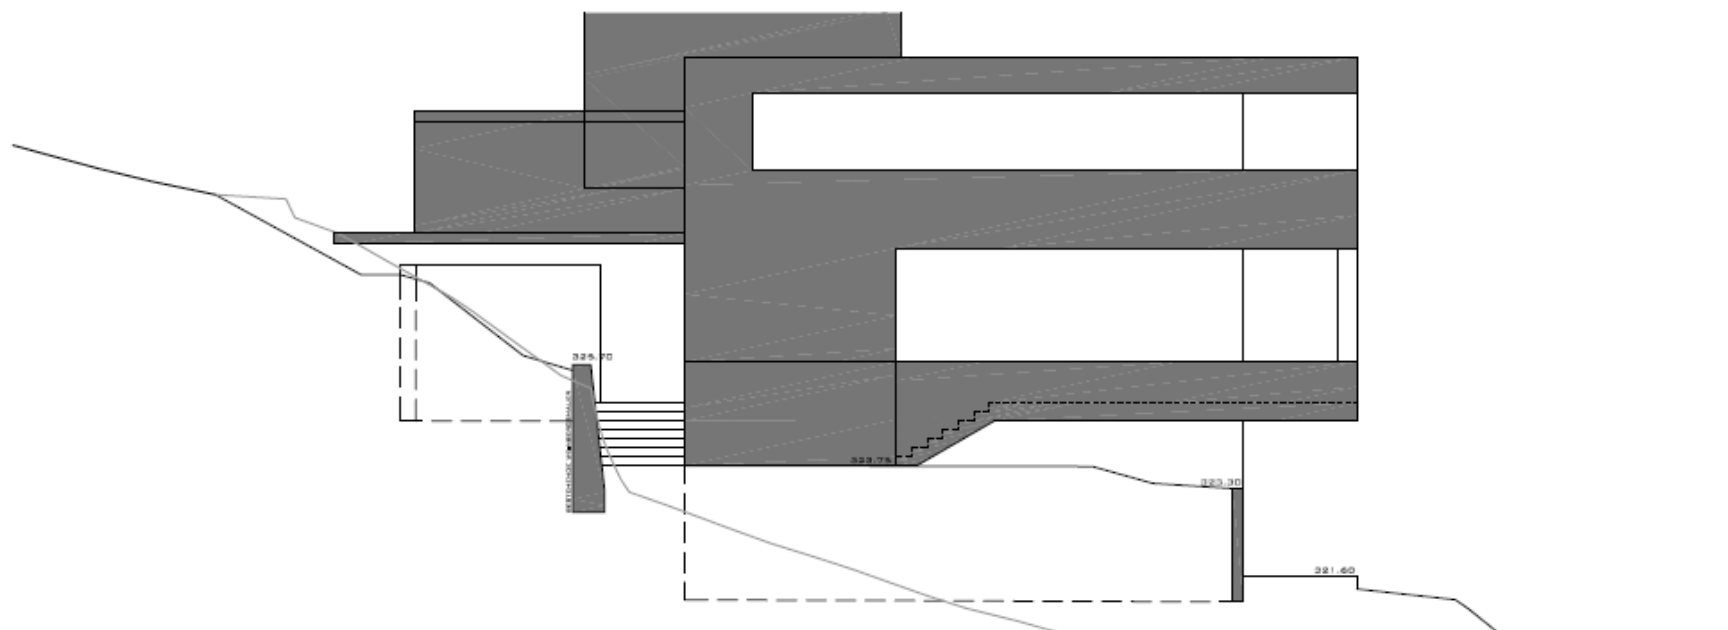

## 8 ANSICHT WEST

A1 1:50  
A2 1:75  
A3 1:100

0 1 2 3 4 5 m.