


Nachbar
Fl. Stck. $\frac{163}{7}$

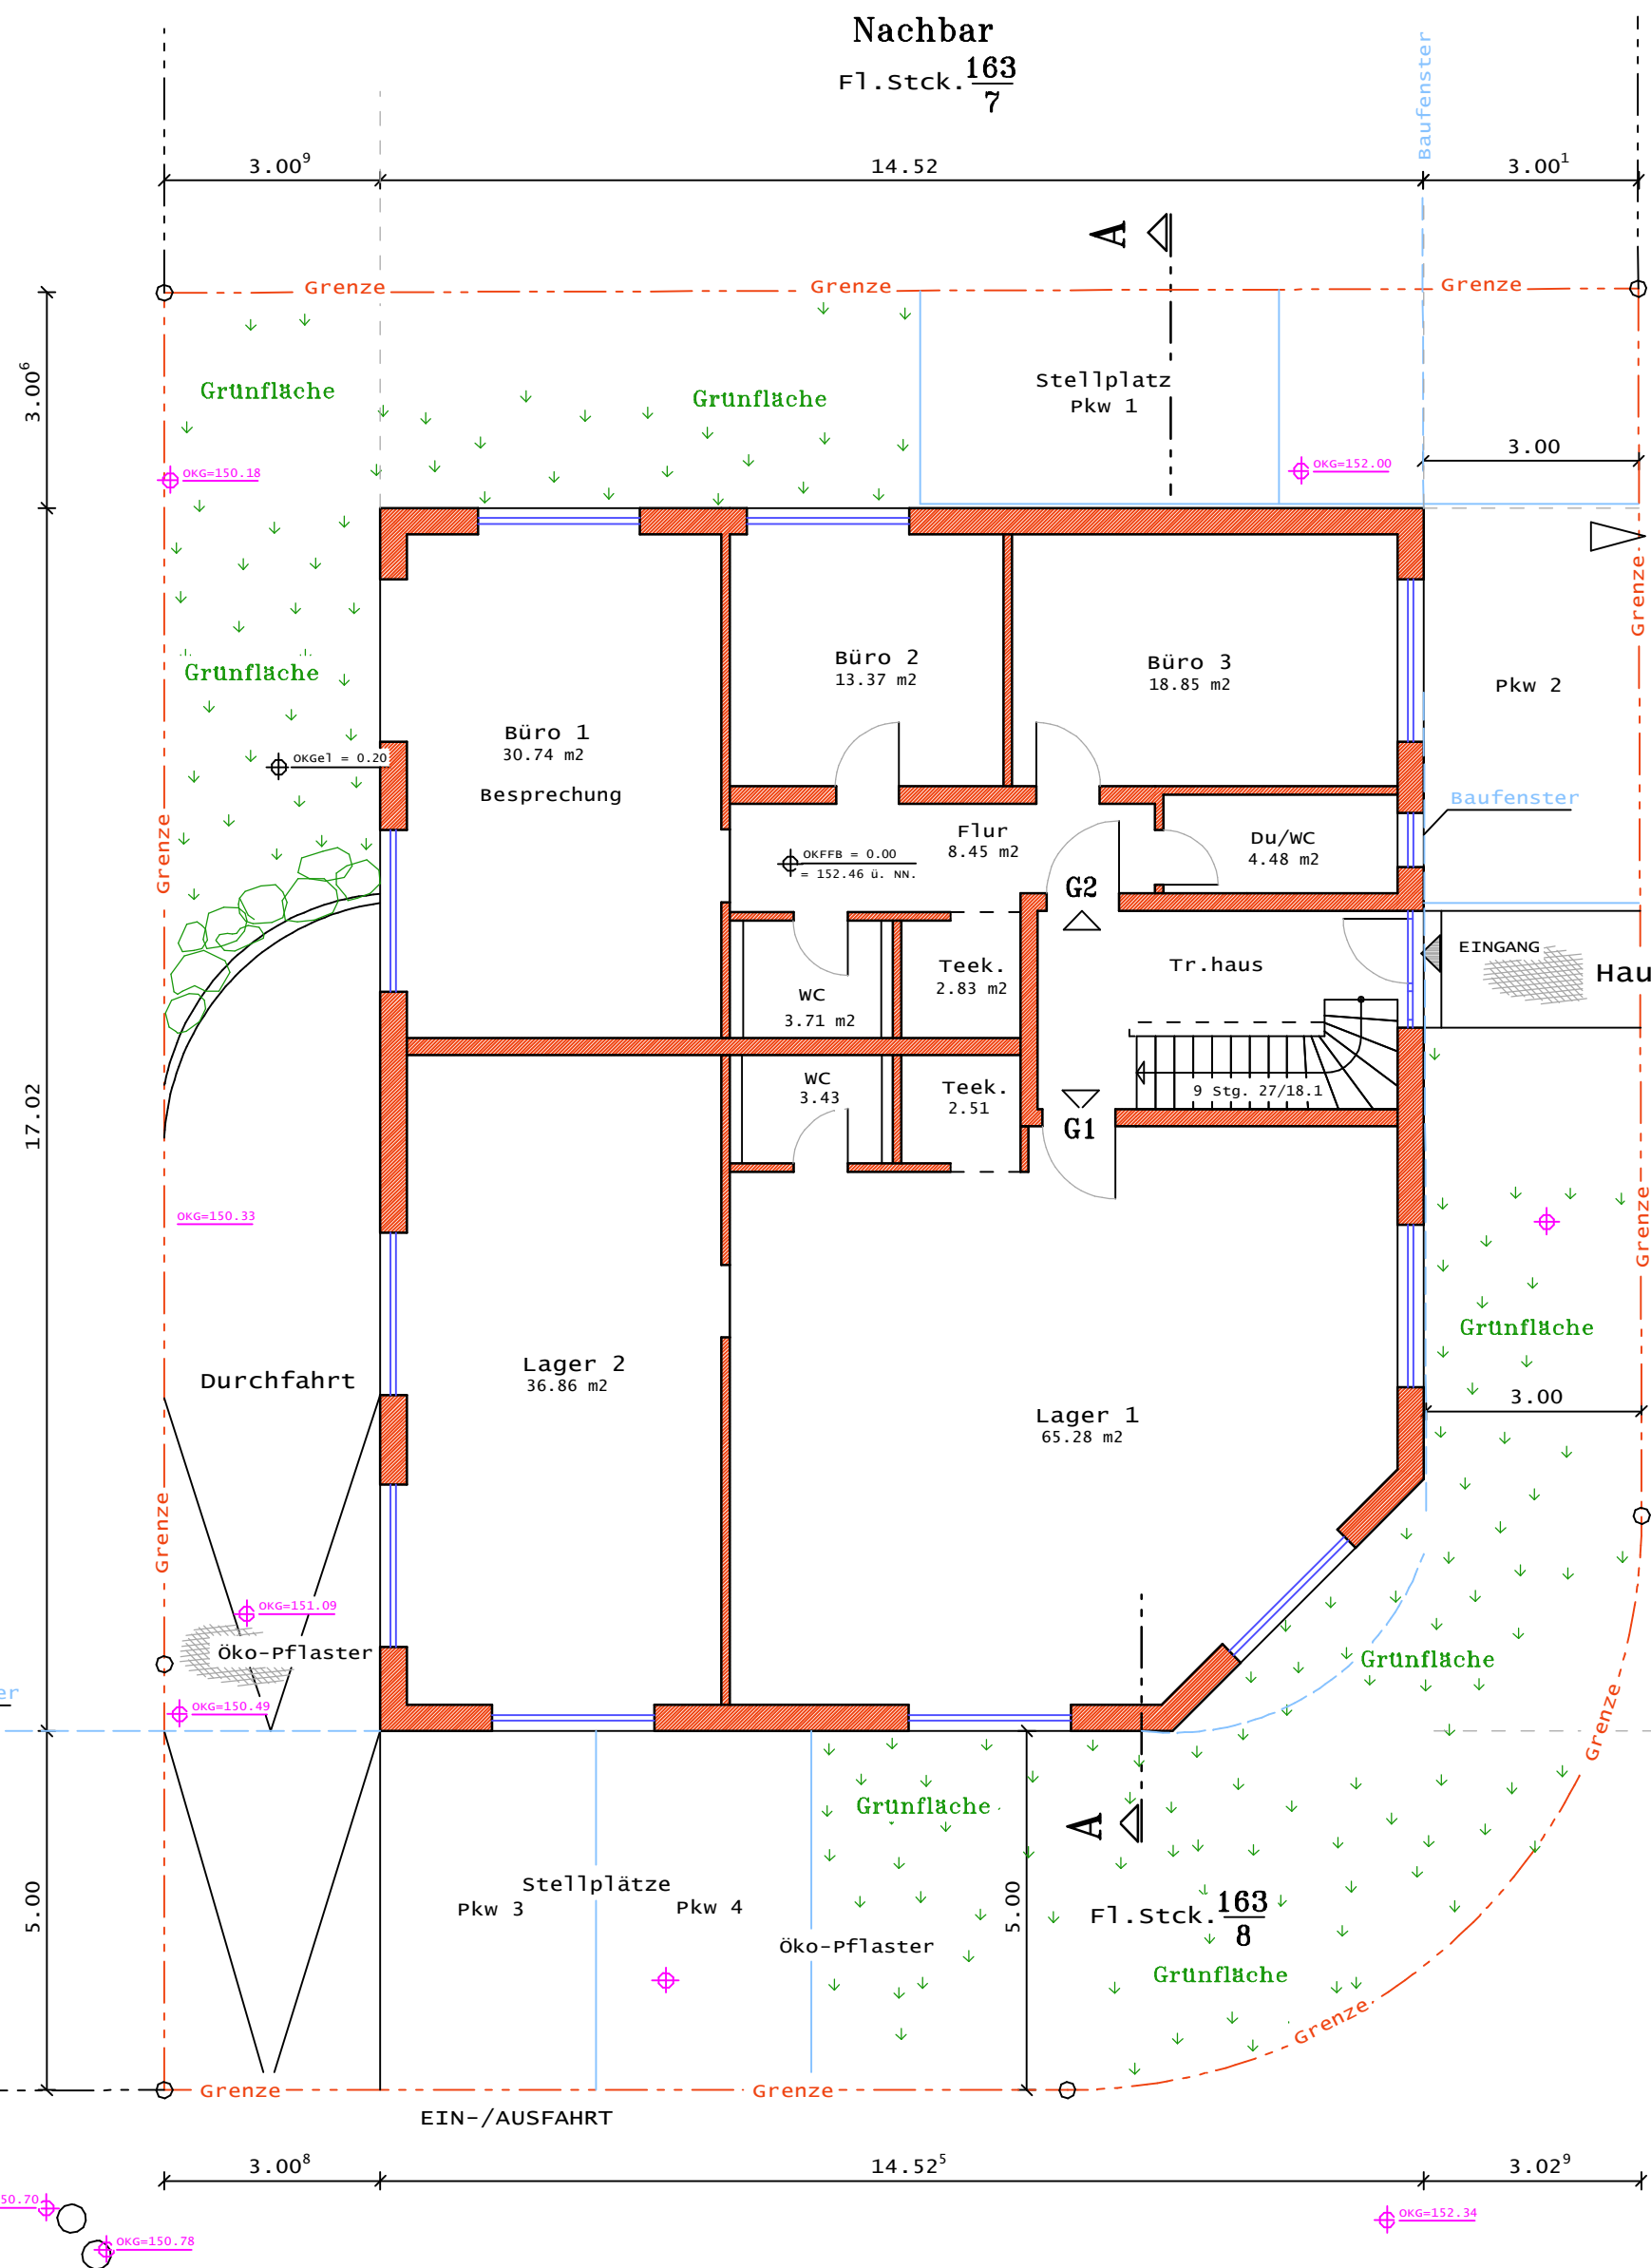

N
ERDGESCHOSS
M. 1:100

Nachbar
Fl. Stck. $\frac{163}{9}$