


Flur-Nr. 4717/2

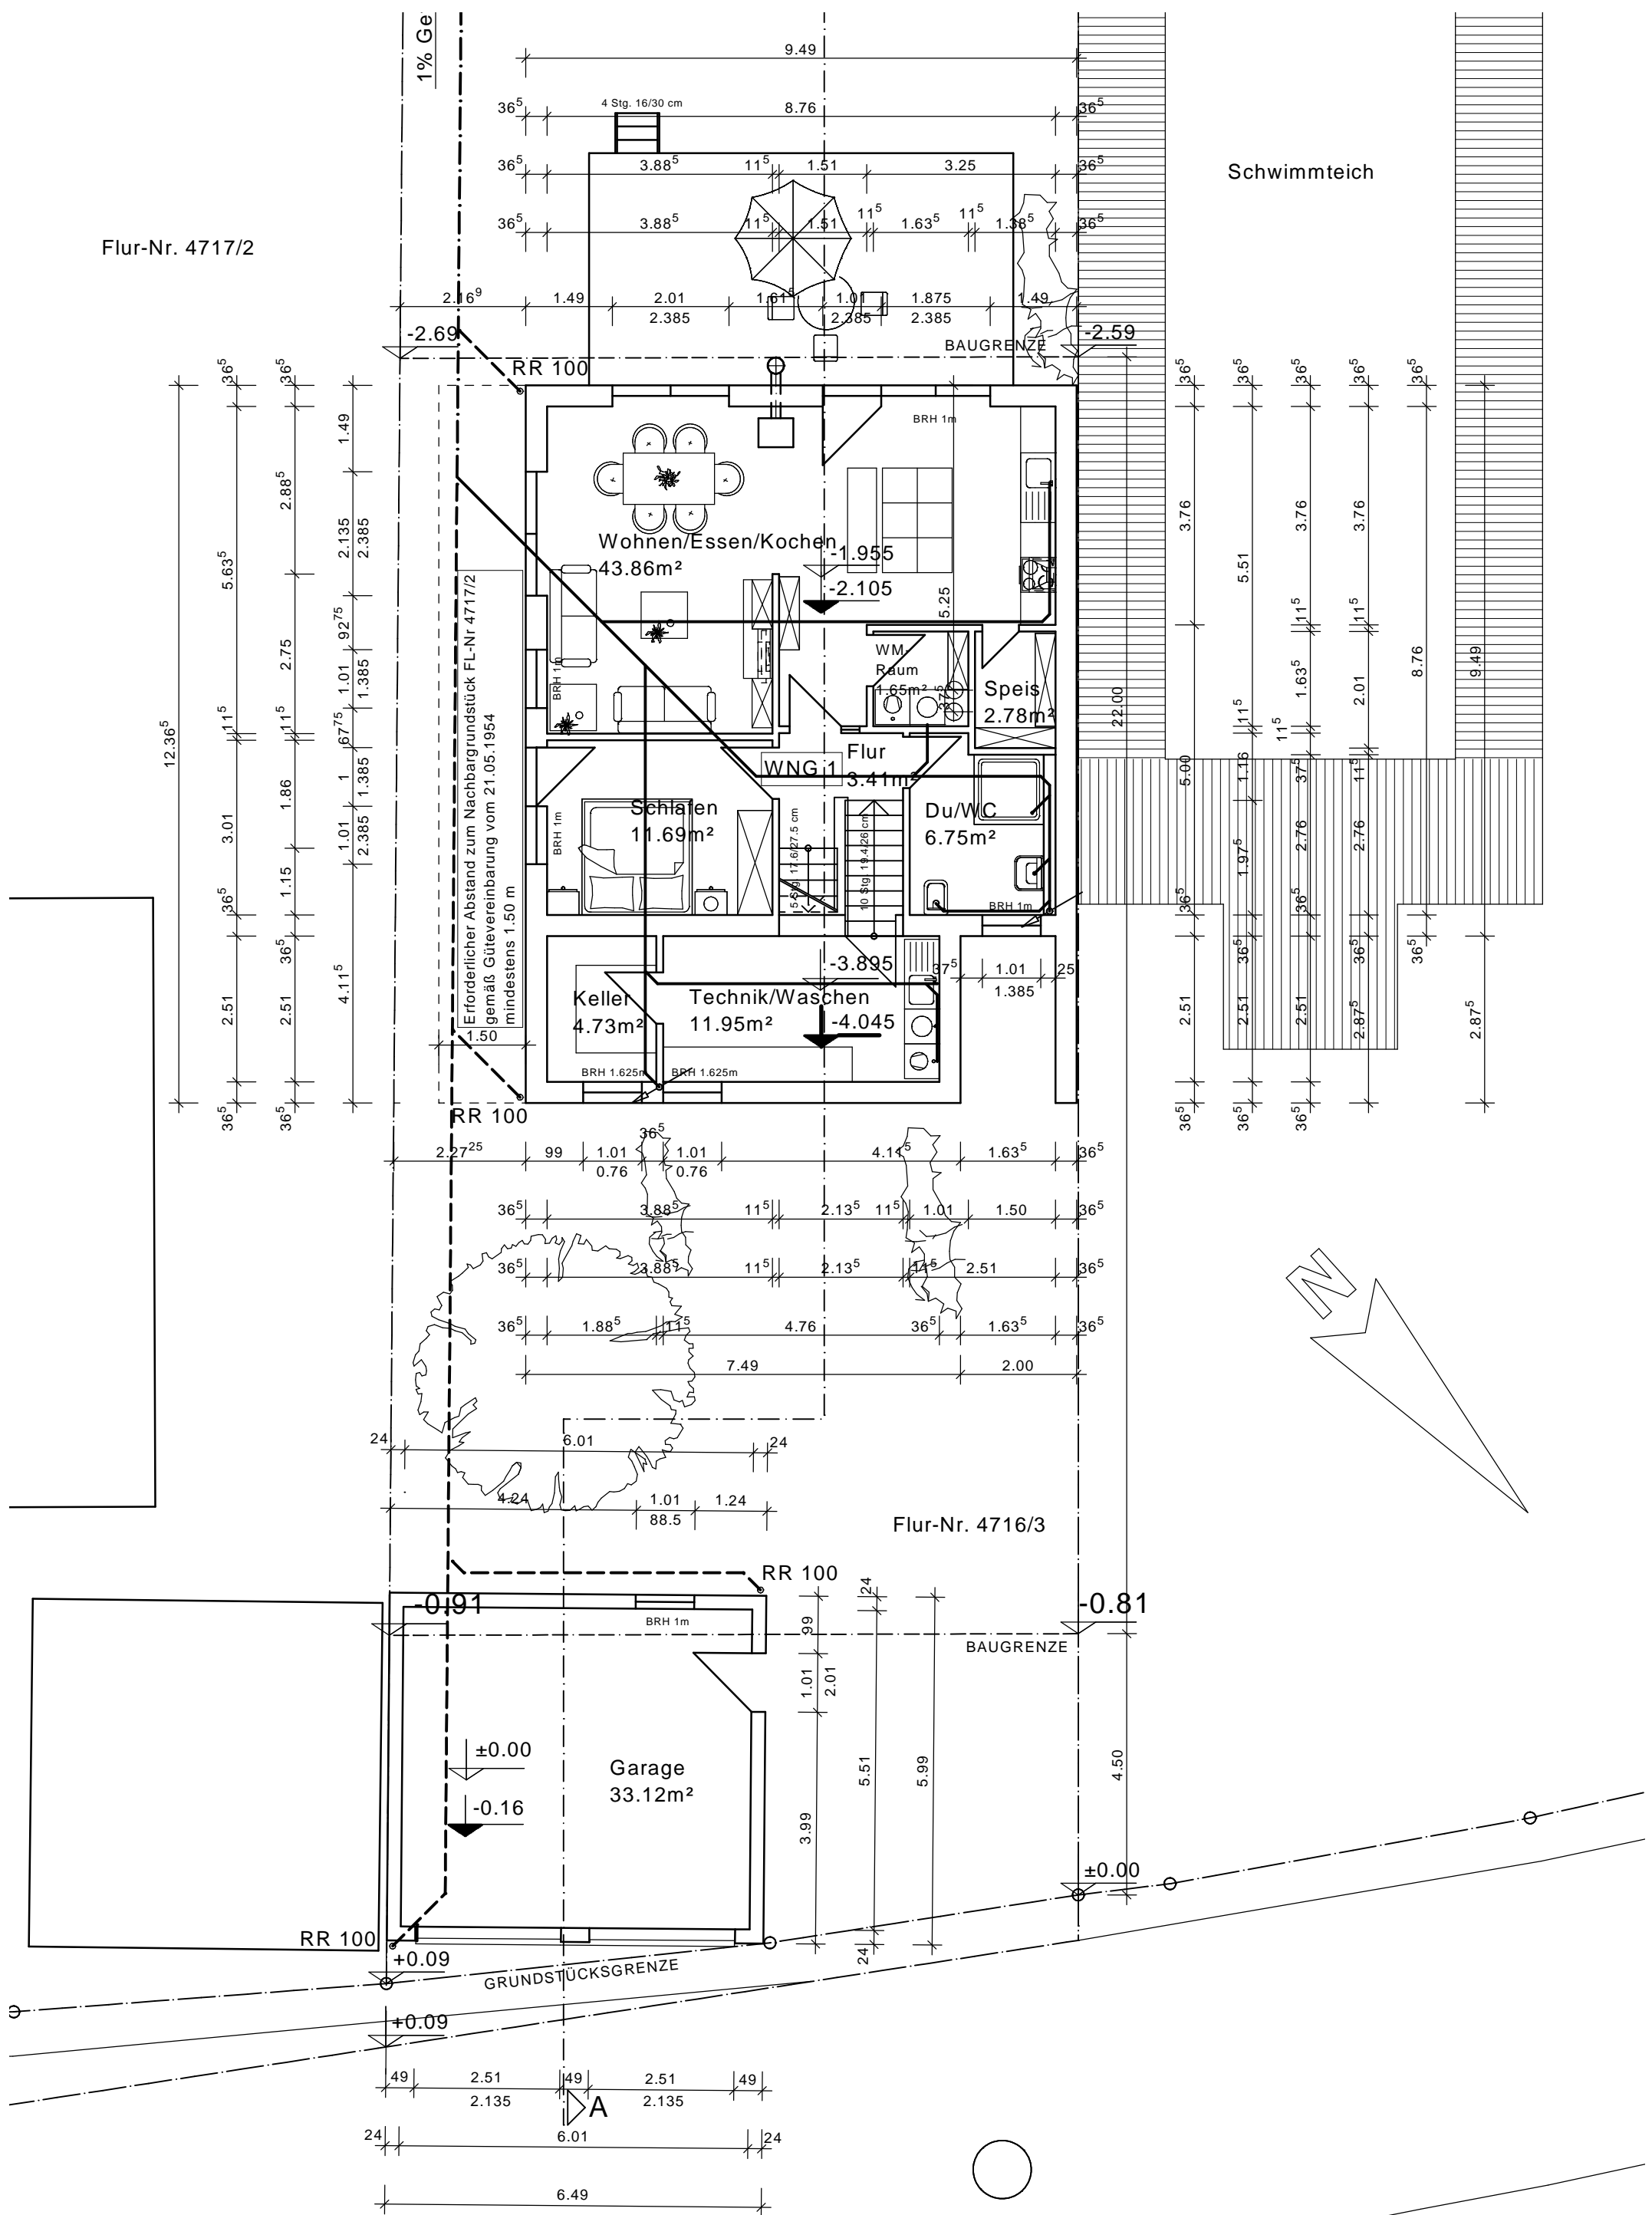

KELLERGECHOSS / ERDGECHOSS 1