


		10.38				
38	4.84	38	1.80	8	2.68	22
38	4.84	8		4.70		38
38	5.465	8		4.075		38
97	3.715	2.43		1.05	25	1.05
	2.30			1.50		1.50
	6.80					

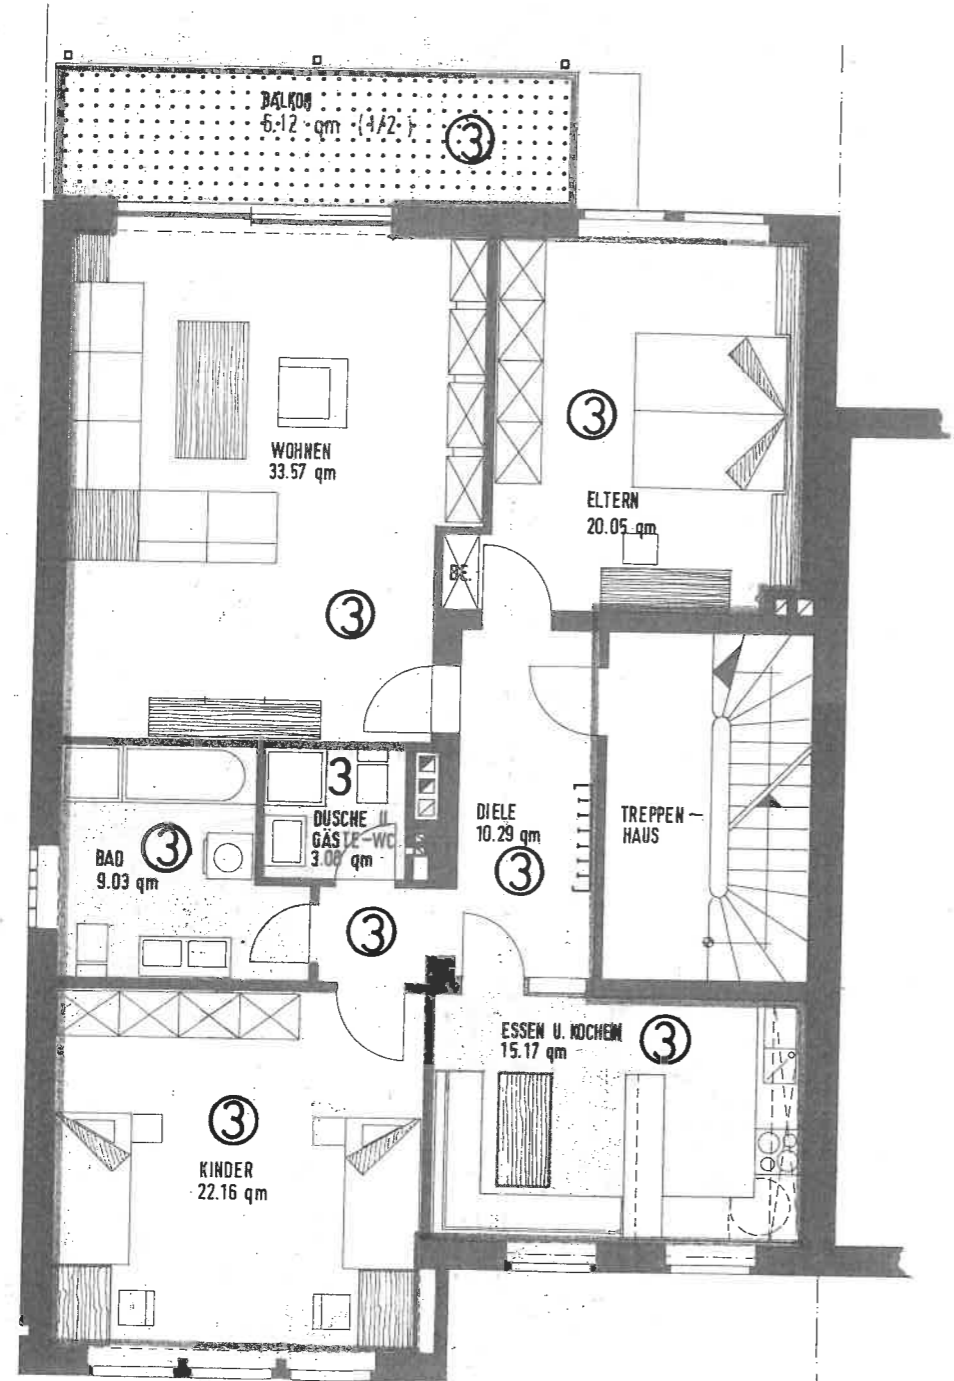

1.80						
38	1.80					
38	1.80					
38	1.80					
13.30						
8	6.66					
8	6.66					
8	8.575					
1.05						
1.50						
8	1.42	8	1.70	8		
8	3.20	8				
4.72						
4.72						
5.925						
38						
38						

1.80						
38						
4.92						
25						
4.60						
14.00						
15.90						
25						
3.72						
38						
1.50						
1.50						

1.0G	97 ⁵	1.05	25	1.05	25	1.05	25	97 ⁵	78	1.05	1.03	1.05	87
		2.30		2.30		2.30				1.50	4.78	1.50	
		5.60											
38		4.84		38		4.70							
38		4.84		8		4.86		22					
38		3.34	8	1.42	38	1.80	8	2.68	22				
38		3.34	8	1.80		1.80	8	2.68	22				
38		2.57	8	1.87	70	1.80	8	2.68	22				
					10.38								

59

104/78
 Aufteilungsplan 10. OKT. 1978
 zur Bescheinigung vom.....
 Landeshauptstadt Hannover
 - Bauordnungsamt -
 Der Oberstadtdirektor
 Im Auftrage
Krieger



WOHNUNG II

DIETER KNIGGENDORF ARCHITECT - ING. GRAD. KRENHOFER PL. - TELEFON 81100 3000 HANNOVER		E 03	
BAUFÜHRER: HIMA BAUBETREUUNGS GmbH HANNOVER 1			
BAUWERK: UMBAU- u. RENOVIERUNGSARBEITEN RUMANNSTRASSE 38 OBJEKT: 806			
1. OBERGESCHOSS			
BL. NR. E 03	MASSSTAB 1:100	ZEICHN. Wl.	DATUM 20. 07. 78
BAUVERGÄHR		50 / 30	

Dieter Kniggendorf