


7000


3000

9200


14000

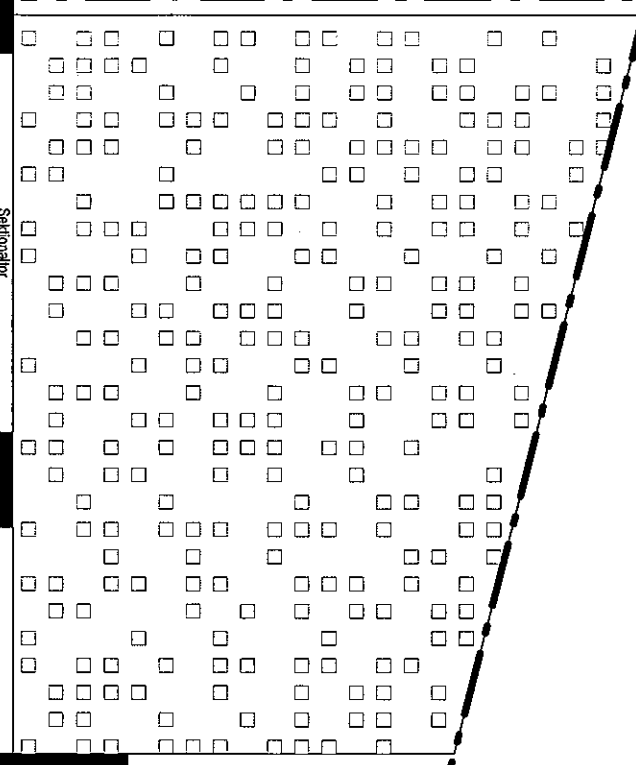

Sekundärlot

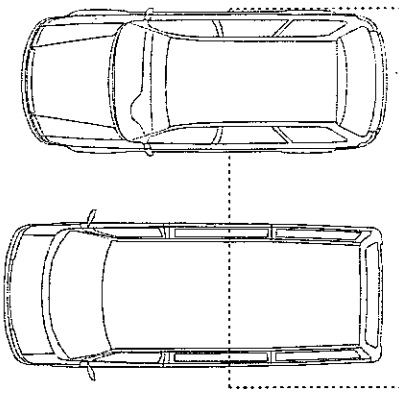

Garage  
49.0 m<sup>2</sup>

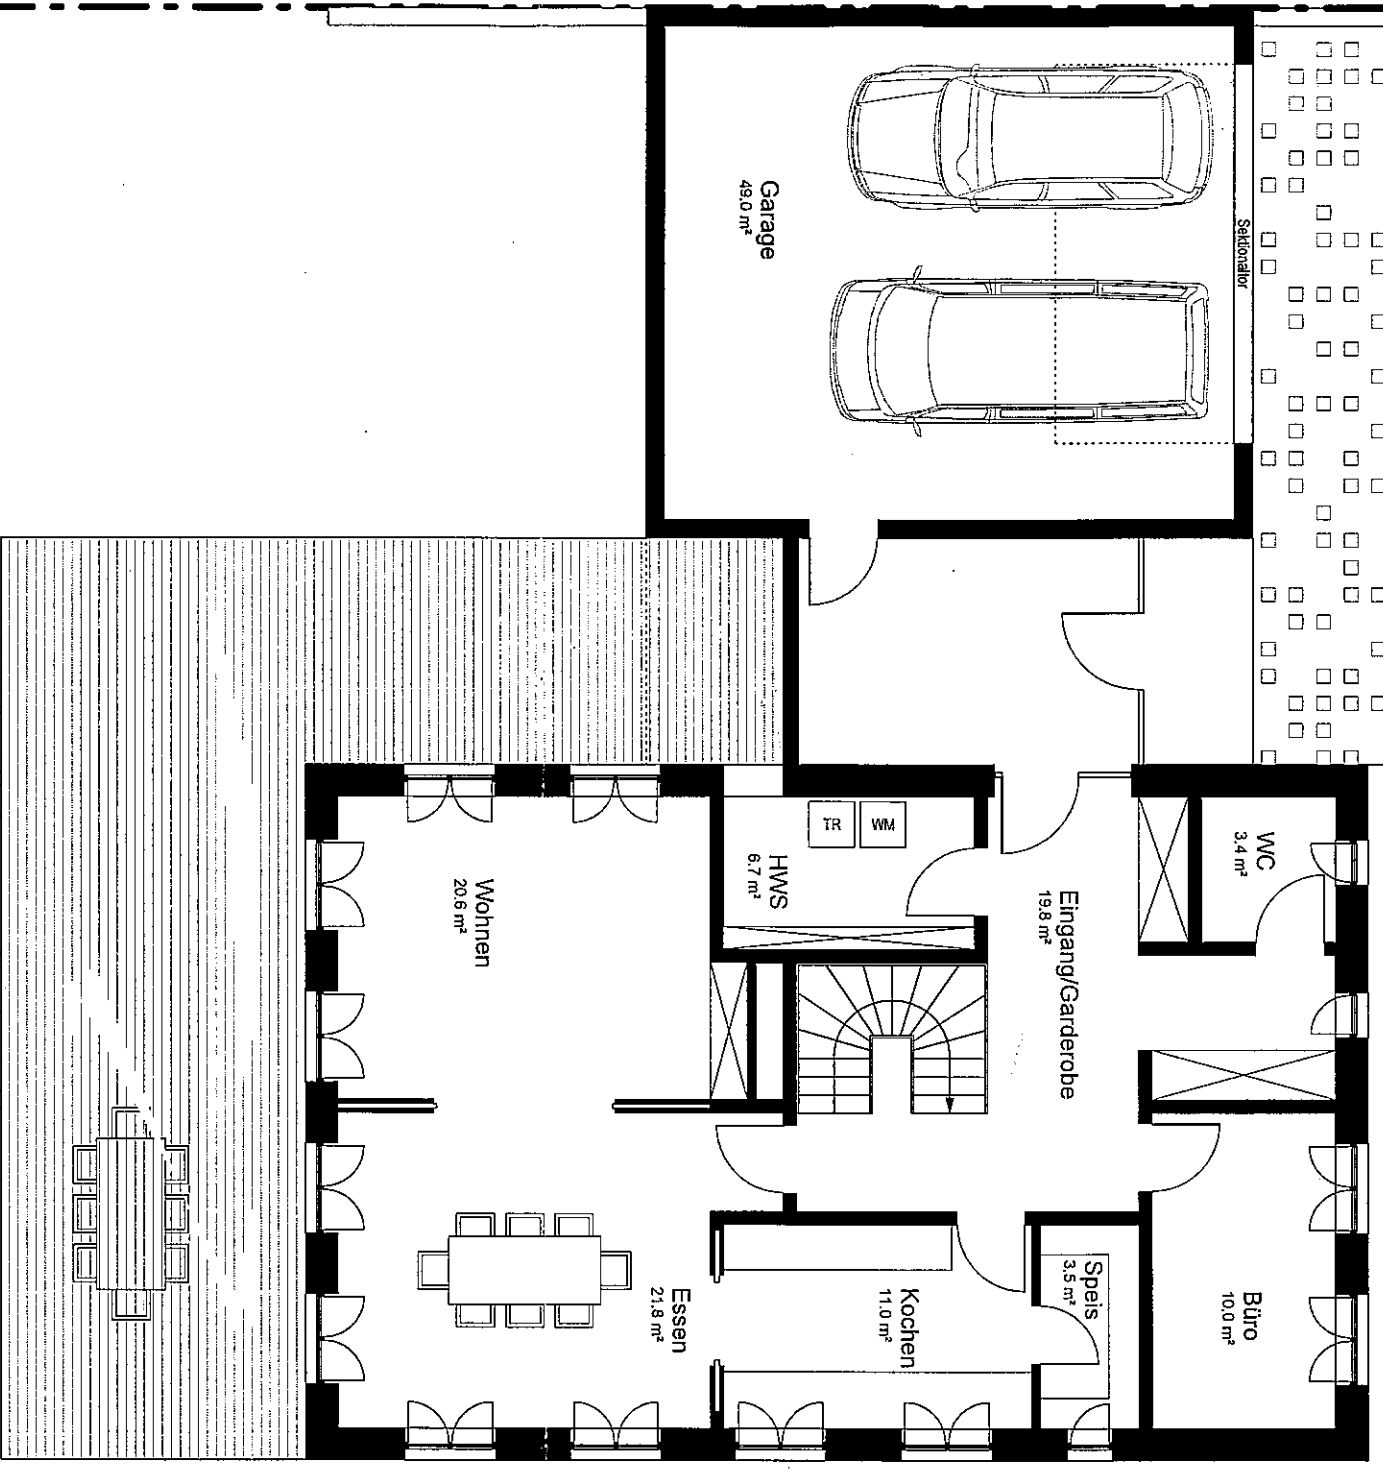

Grundriss Erdgeschoss