





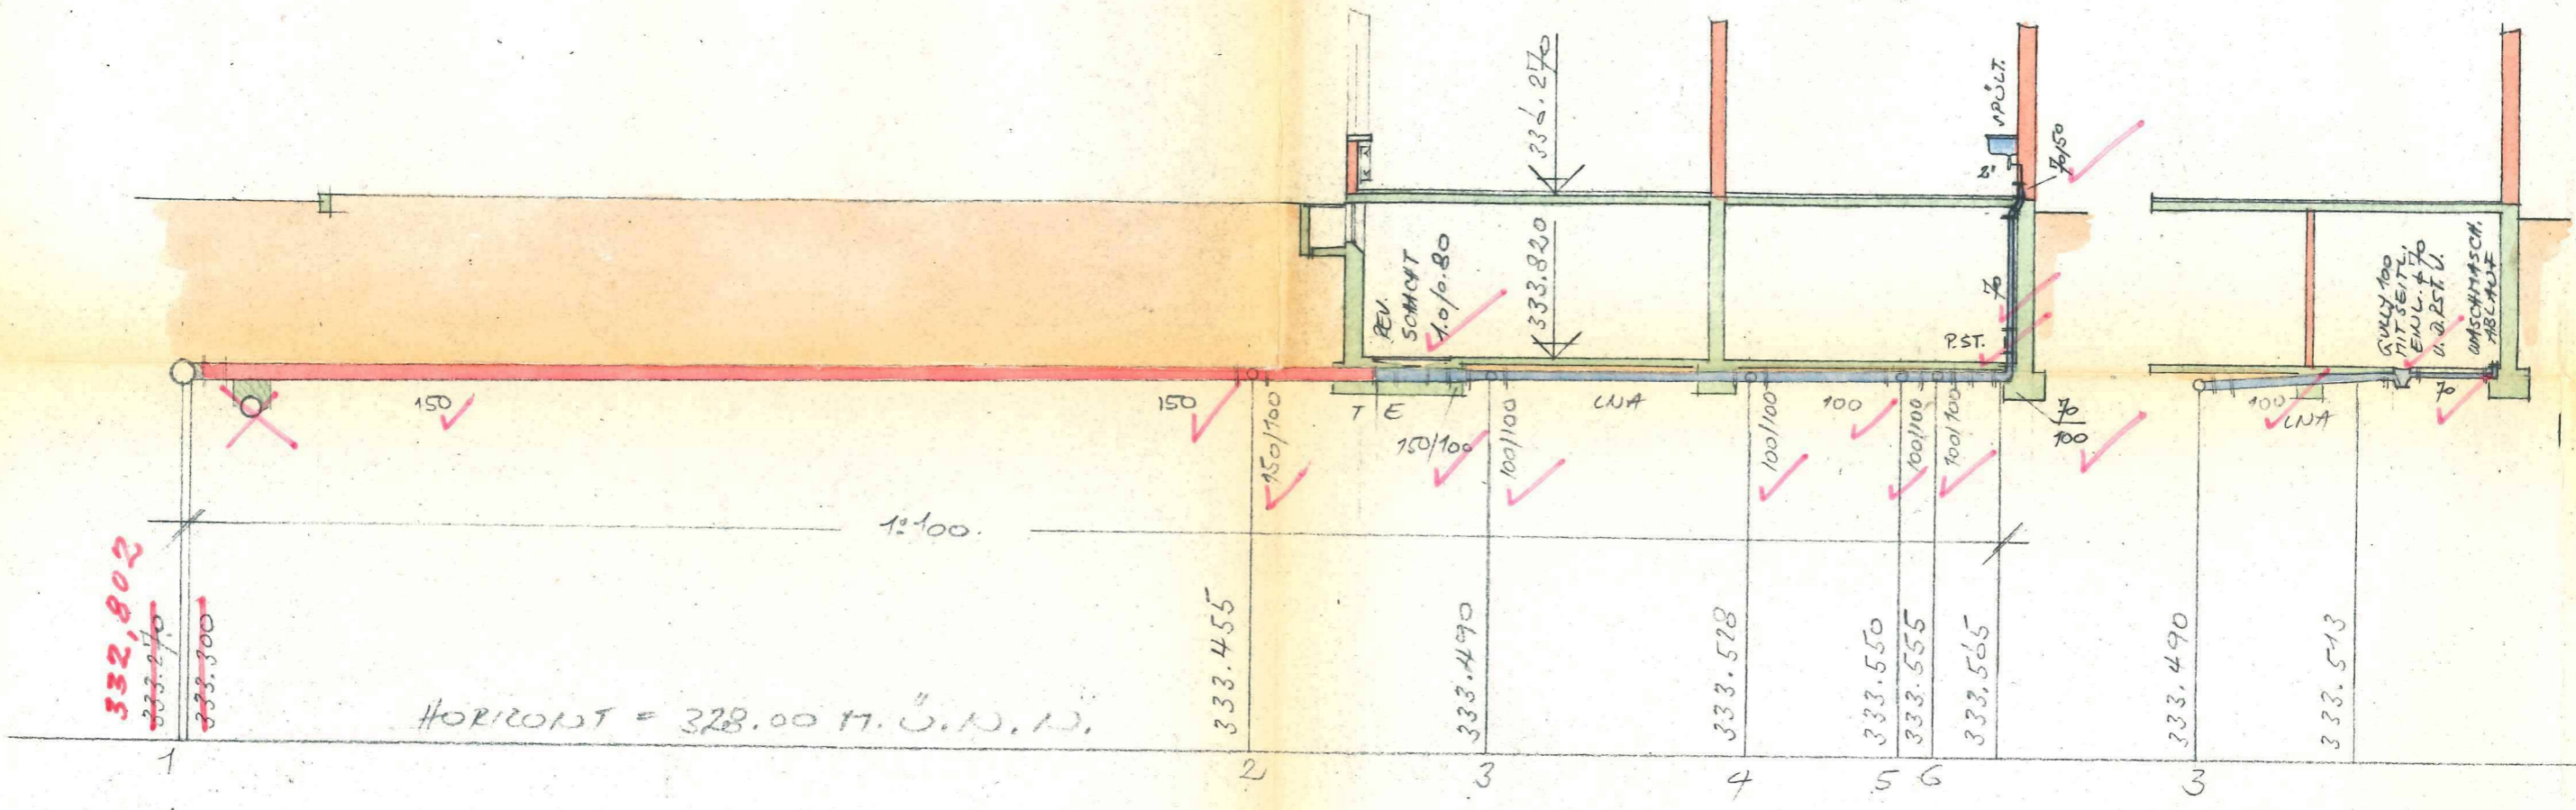


18.17 ERDG.  
AD, WS 17 108.0.  
R.R. 100

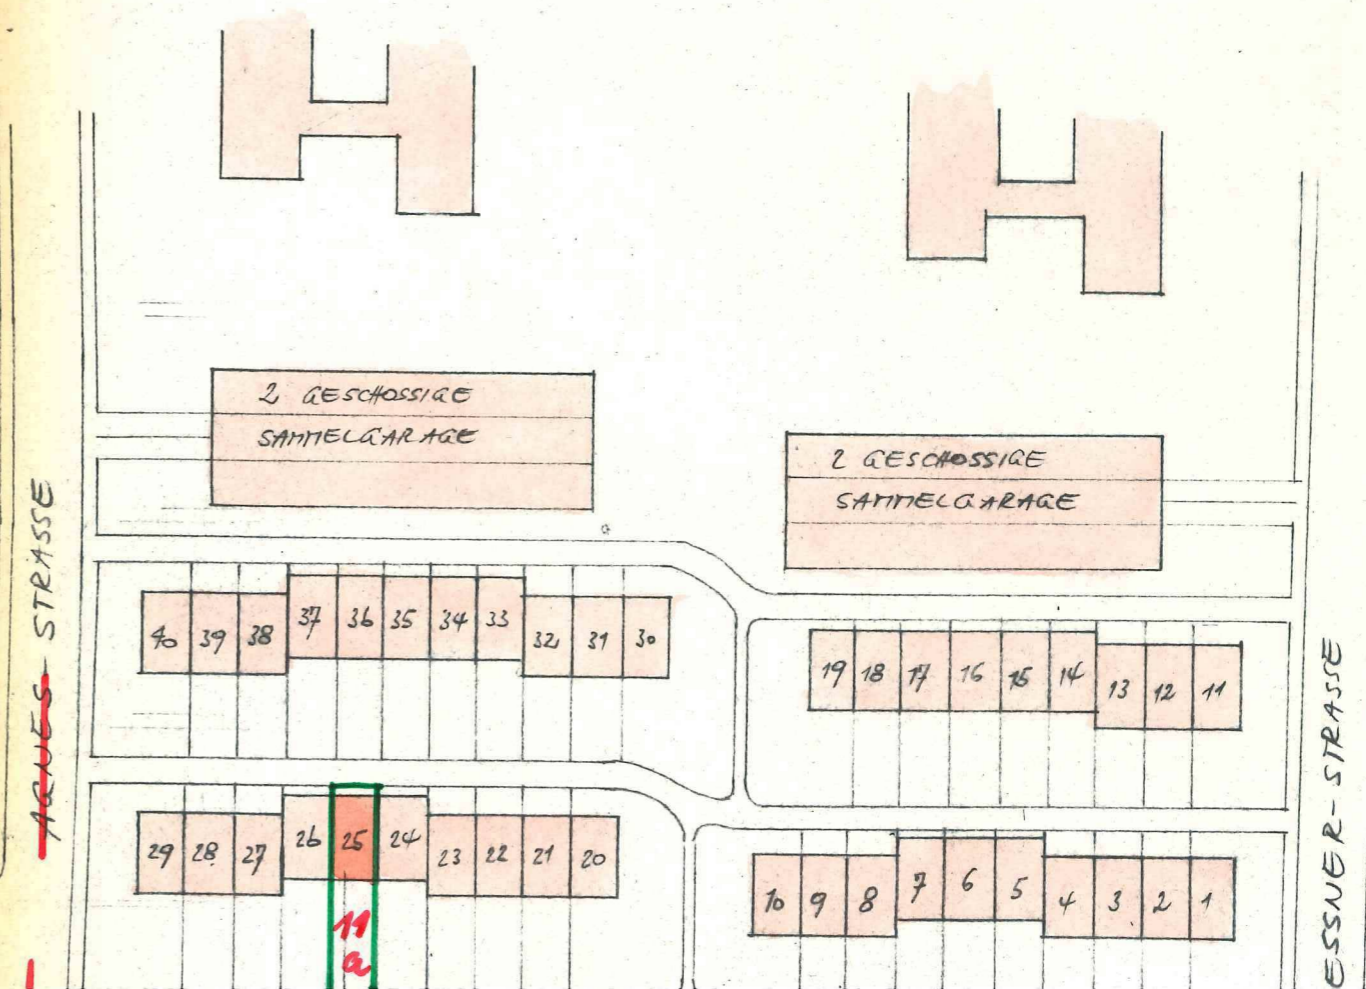

EINLAUF 100  
PASS. NR. 5185

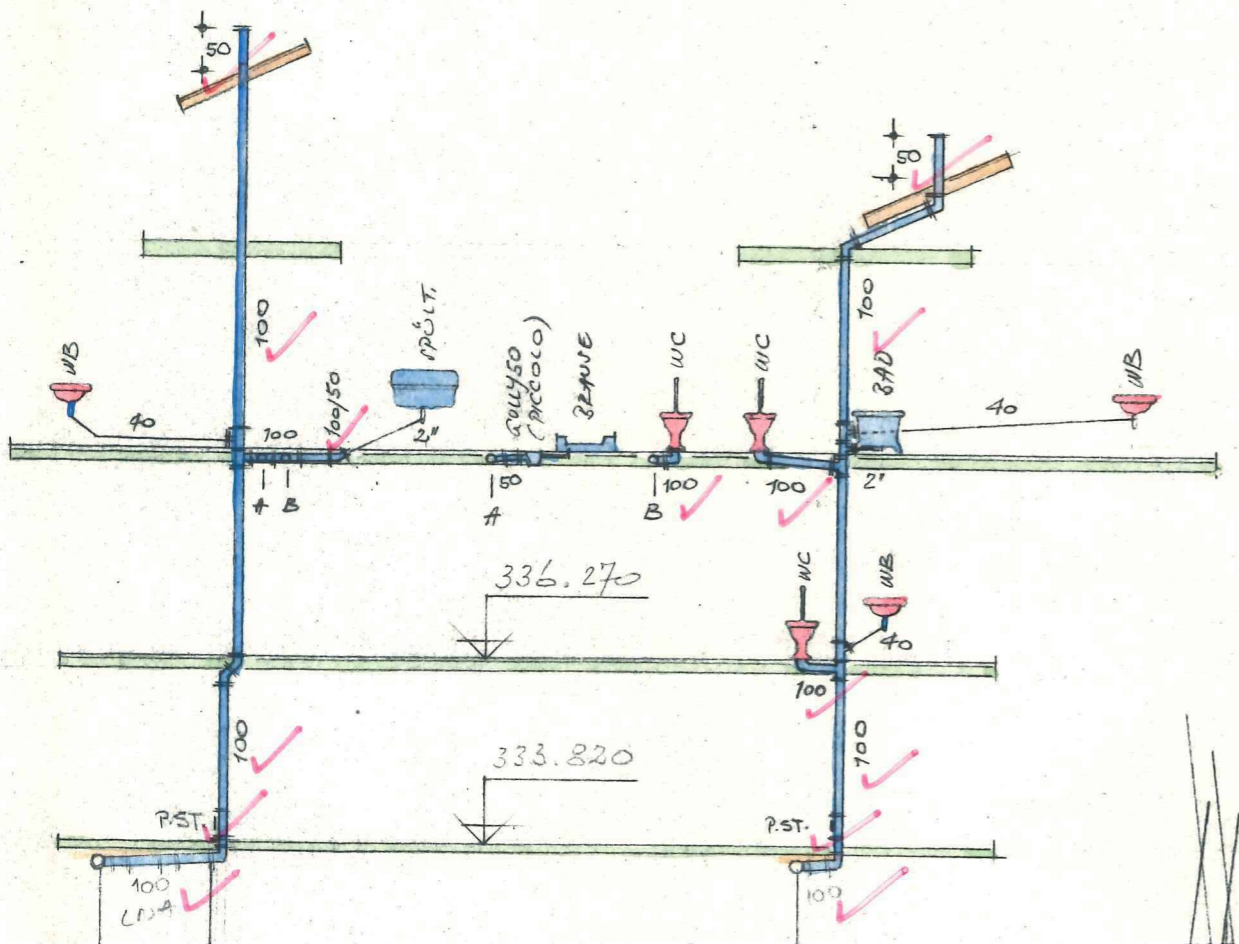

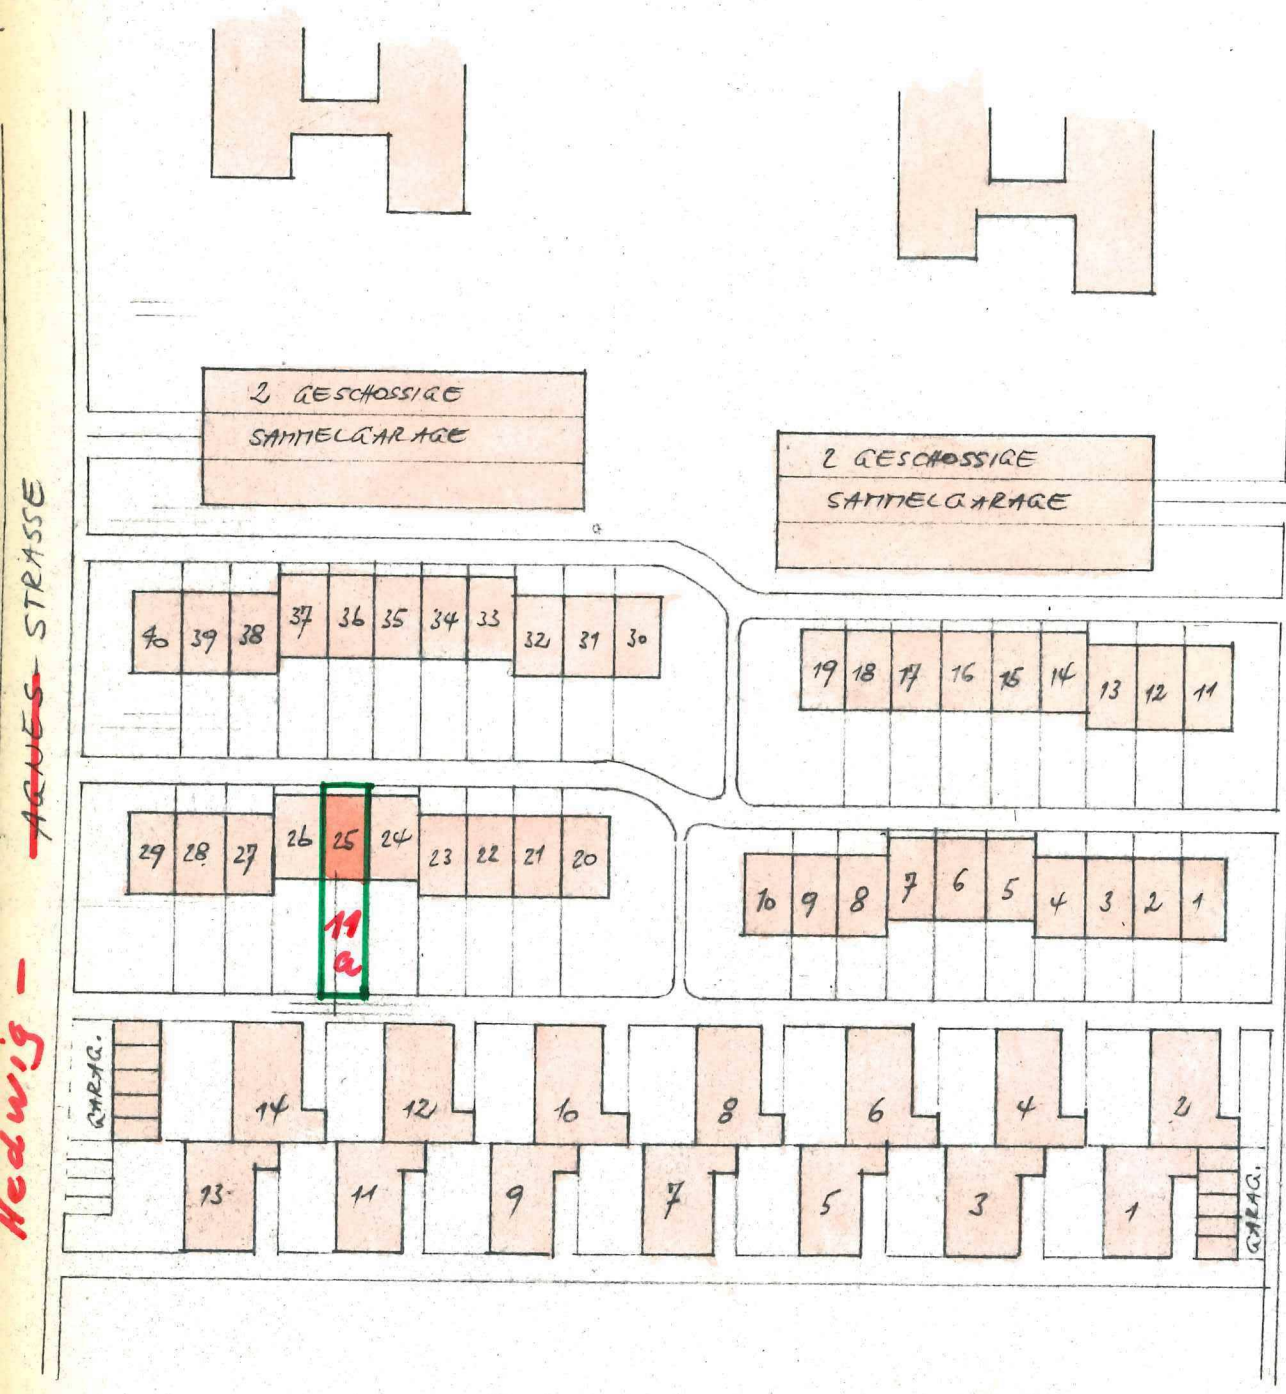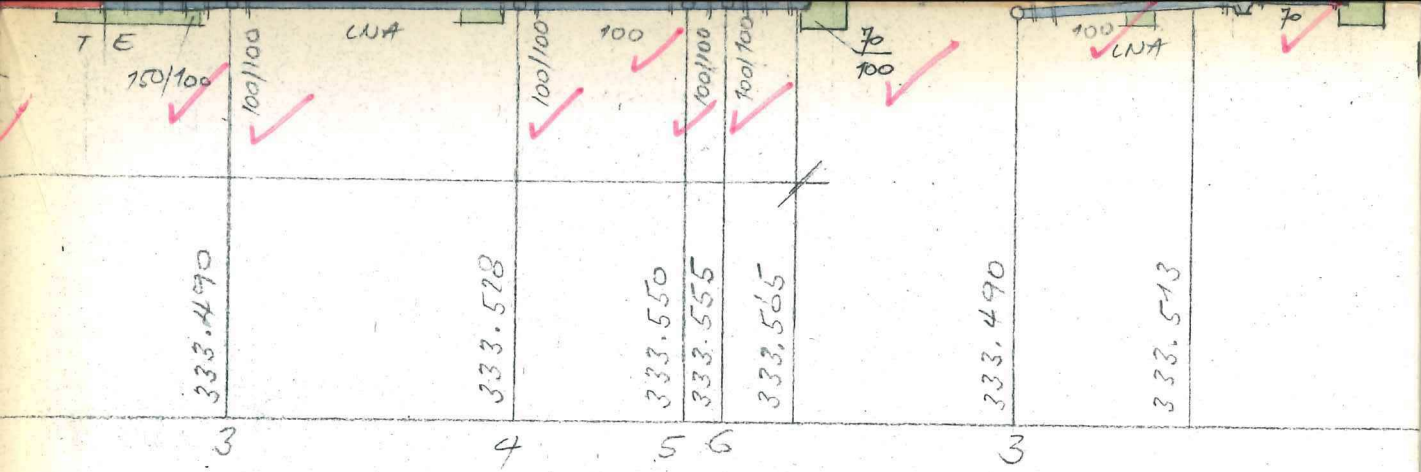

Hedwig -  
 Agnes-STRASSE

BOESSNER-STRASSE