


HANSE-HAUS

ERDGESCHOSS

M.: 1:100

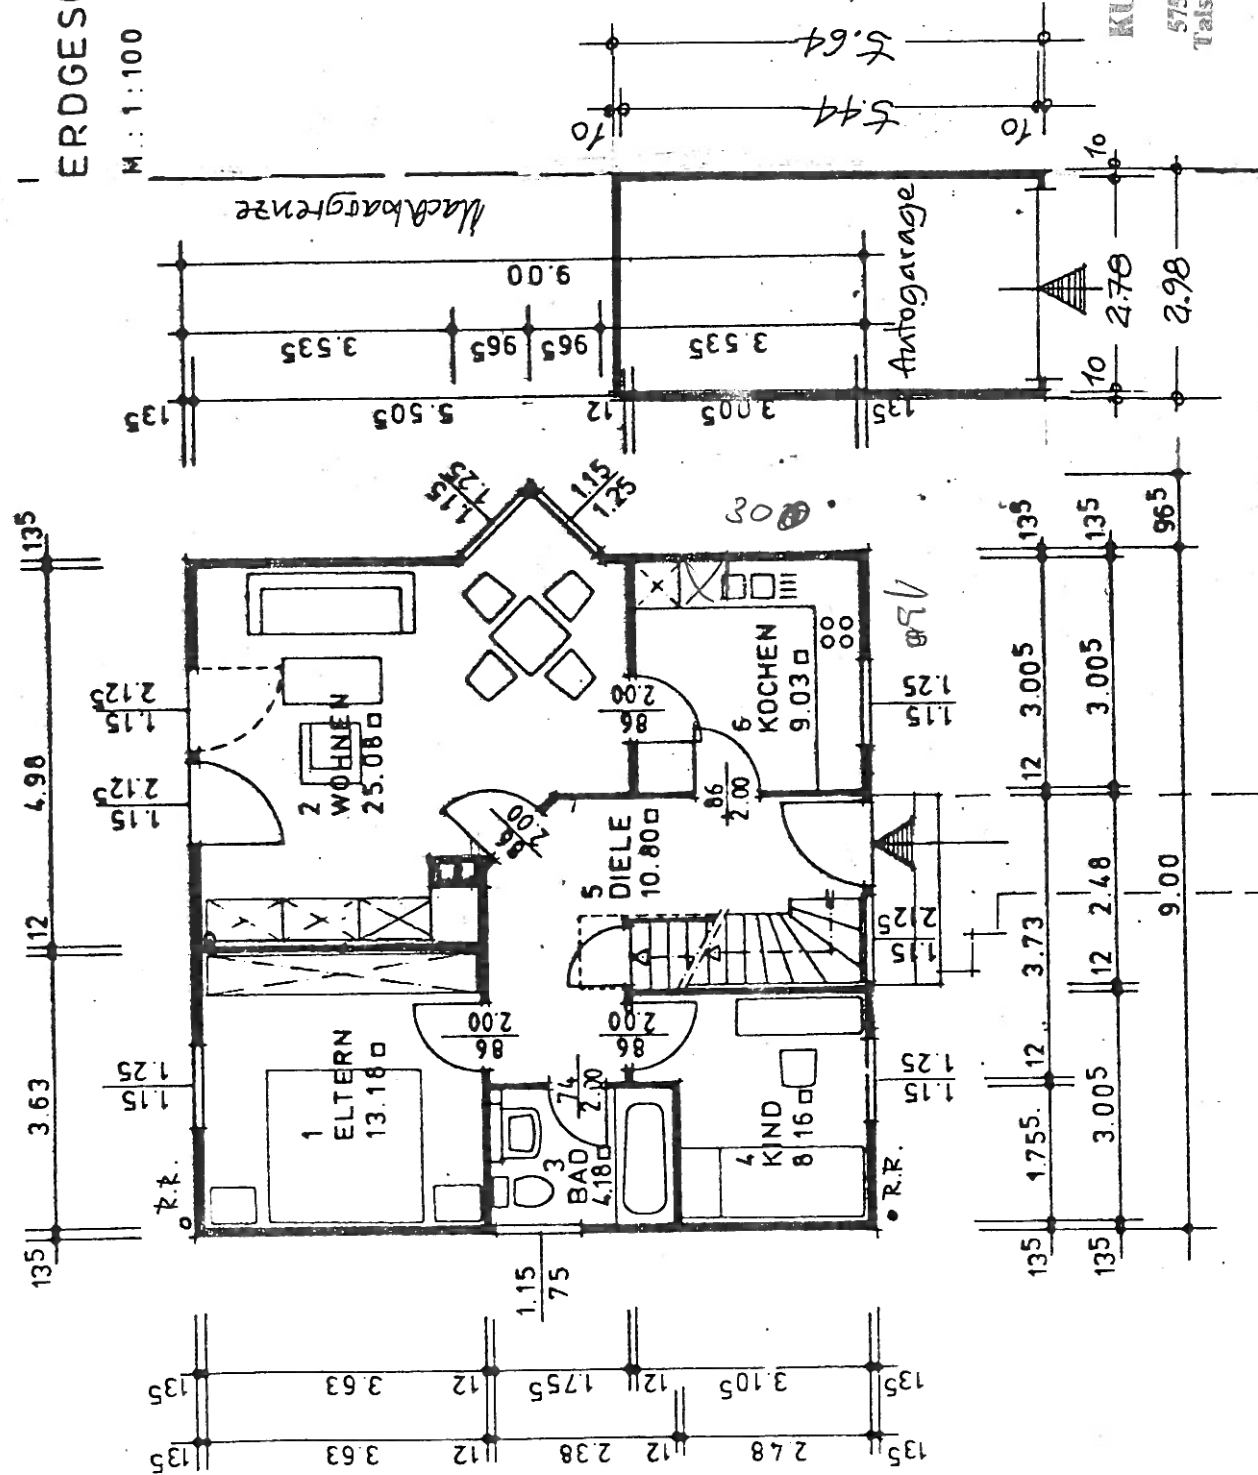

KURTH MANN
5755 Pf.
Talstr. 10 • Tel. 02376/3439
13.3.89.

